
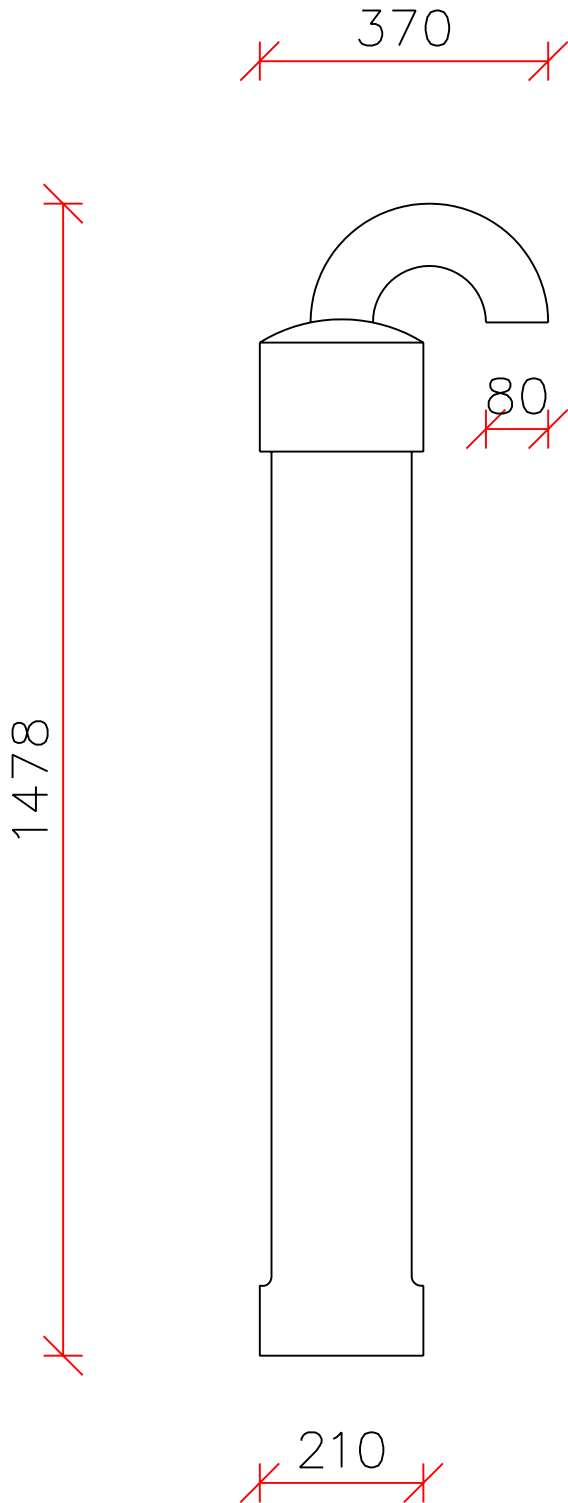


1:10

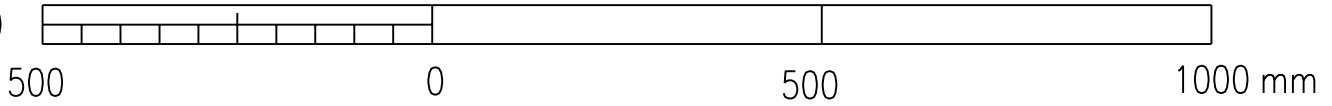

Gunnarsbraut 12  
Pósthólf 50  
620 Dalvík

Verk:

### Útloftunar- og tæmingarrör

Talsími: 4605000 Tölvupóstur: saeplast@saeplast.is  
Bréfasími: 4605001 Heimasíða: www.saeplast.is

Teiknað: GÓ	Hannað:	Yfirfarið: ÓP	Samþykkt:
Dagsetning: 27.03.2001	Vöru númer: 3802101	Teikning númer: 20.304	